



NANSEMOND RIVER, VA.
IMPROVEMENT OF NANSEMOND RIVER
SHOWING CONDITION
AFTER DREDGING

IN 9 SHEETS SHEET NO. 1 SCALE 1" = 300'


U. S. ENGINEER OFFICE, NORFOLK, VA., MARCH 26, 1932

SUBMITTED: APPROVED:

CAPTAIN CORPS OF ENGINEERS, U. S. ARMY, CHIEF OF DISTRICT DIVISION

MAJOR CORPS OF ENGINEERS, U. S. ARMY, DISTRICT ENGINEER

SURVEYED BY: DRAWN BY: FILE NO. C-18-6219 (1)

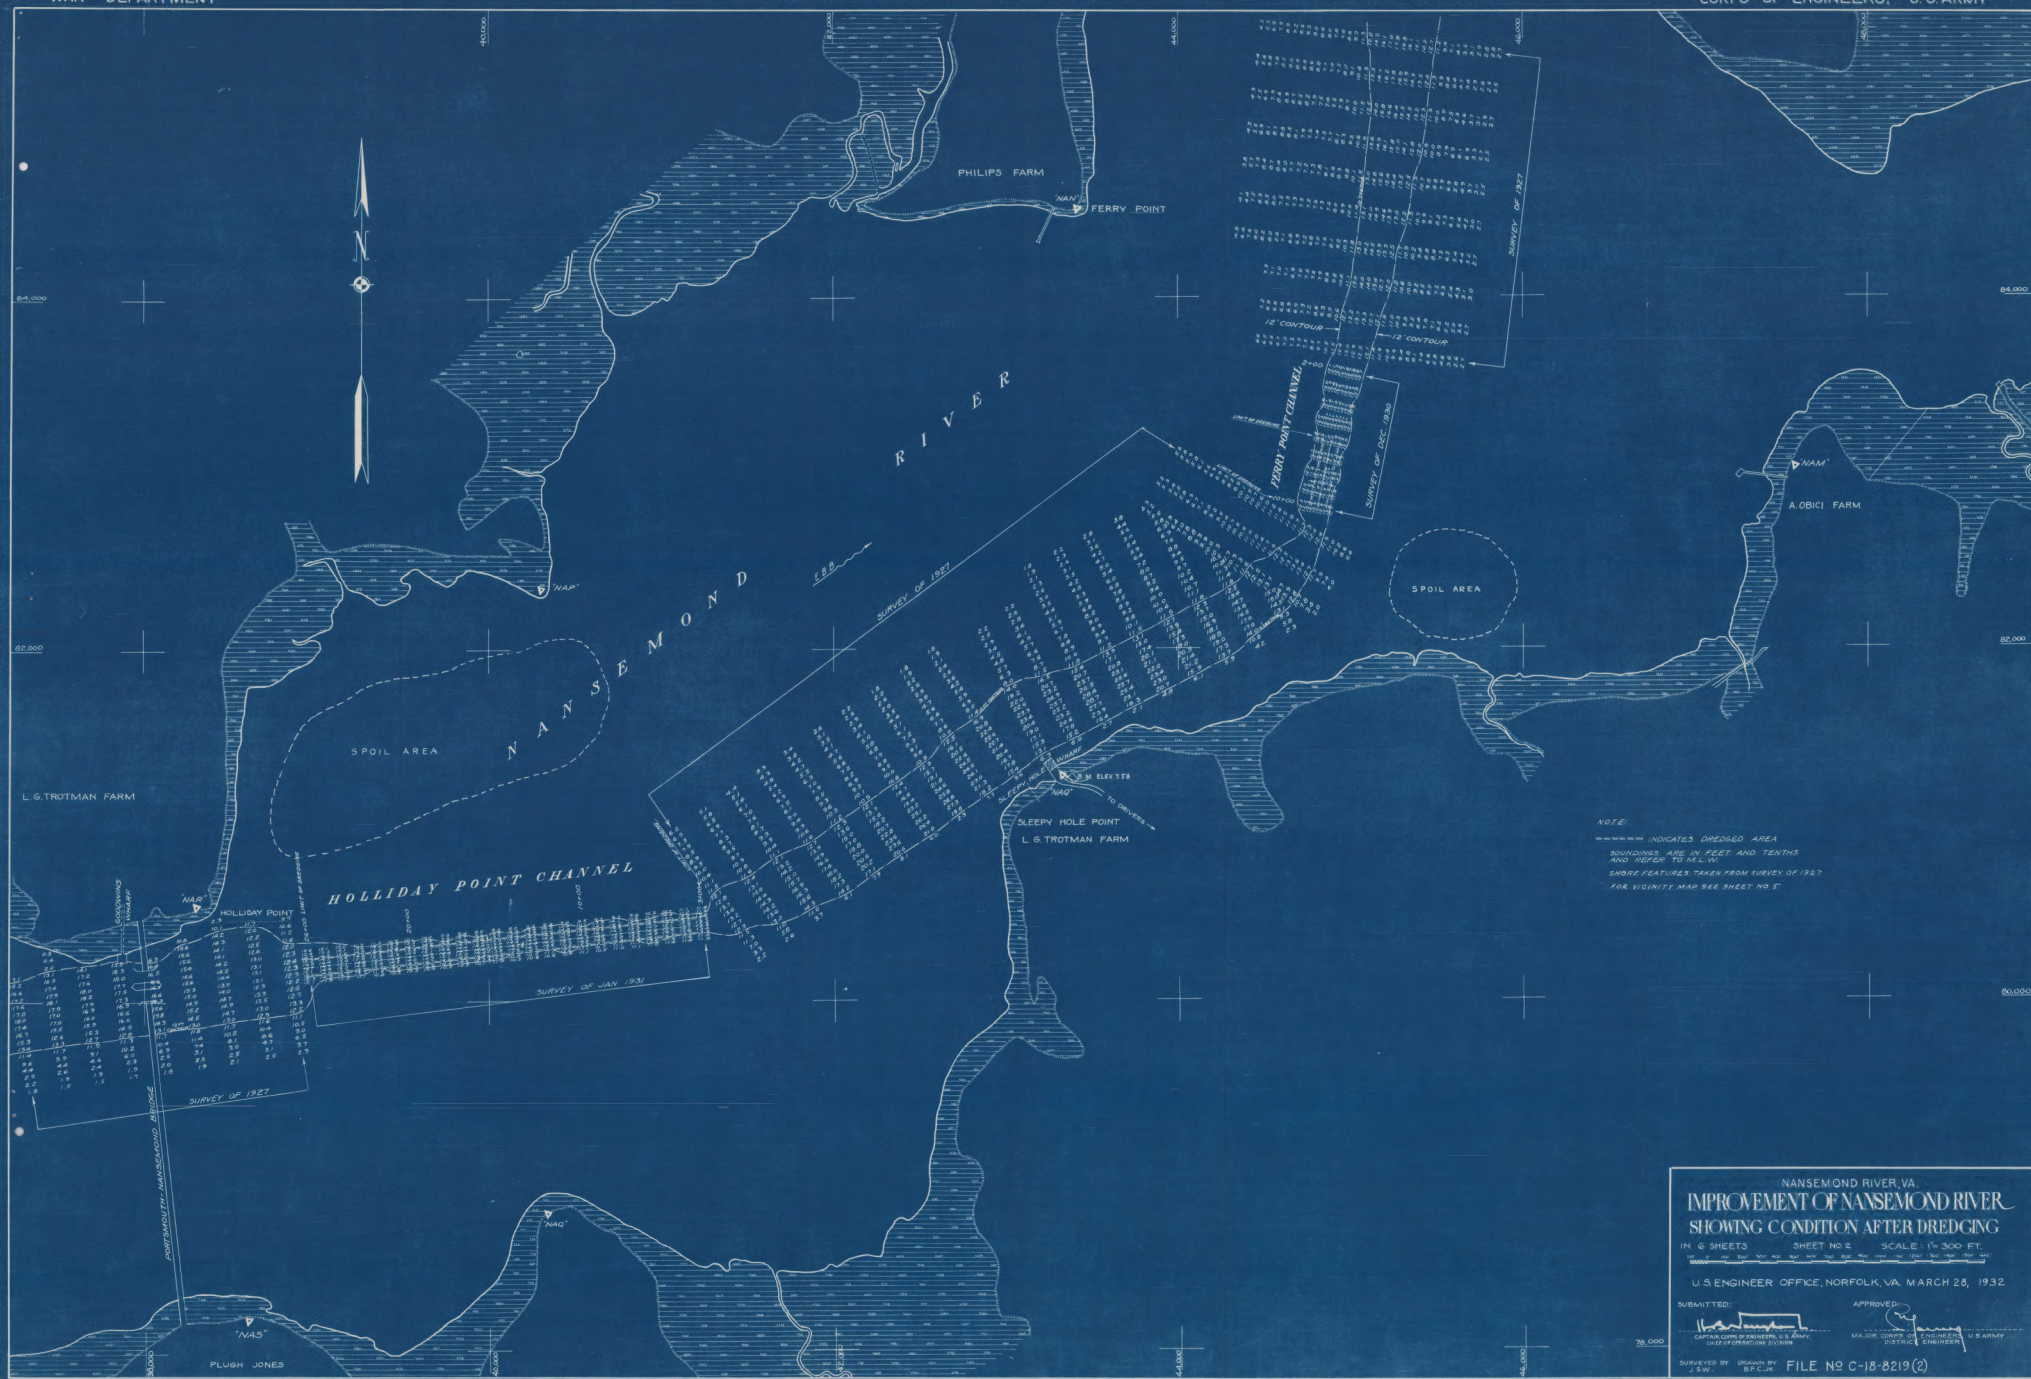



NANSEMOND RIVER, VA.
IMPROVEMENT OF NANSEMOND RIVER,
SHOWING CONDITION AFTER DREDGING

IN 6 SHEETS SHEET NO. 3 SCALE 1"=300 FT.

U. S. ENGINEER OFFICE, NORFOLK, VA., MARCH 28, 1932

SUBMITTED: APPROVED:
CAPTAIN JOHN B. ENGINEER, U. S. ARMY, DISTRICT ENGINEER
MAJOR, CORPS OF ENGINEERS, DISTRICT ENGINEER

FILE NO. C-18-8219 (3)



NOTE
--- INDICATES DREDGED AREA
SOUNDINGS ARE IN FEET AND TENTHS
AND REFER TO MEAN
LOWER FEATURES TAKEN FROM SURVEY OF 1927
FOR VICINITY MAP SEE SHEET NO. 5

NANSEMOND RIVER, VA.
IMPROVEMENT OF NANSEMOND RIVER
SHOWING CONDITION AFTER DREDGING


1 IN. = 300 FEET
SHEET NO. 4
SCALE 1" = 300'

U. S. ENGINEER OFFICE, NORFOLK, VA., MARCH 28, 1932

DESIGNED BY: [Signature] REVISIONS: [Signature]
CAPTAIN JOHN C. HARRIS, U. S. ARMY, DISTRICT ENGINEER
SUPERVISOR BY: [Signature] DRAWN BY: [Signature]
FILE NO. C-18-8219(4)

VICINITY MAP

TABLE 1: 1900
TRACED FROM U.S.G.A.S. CHART NO. 529

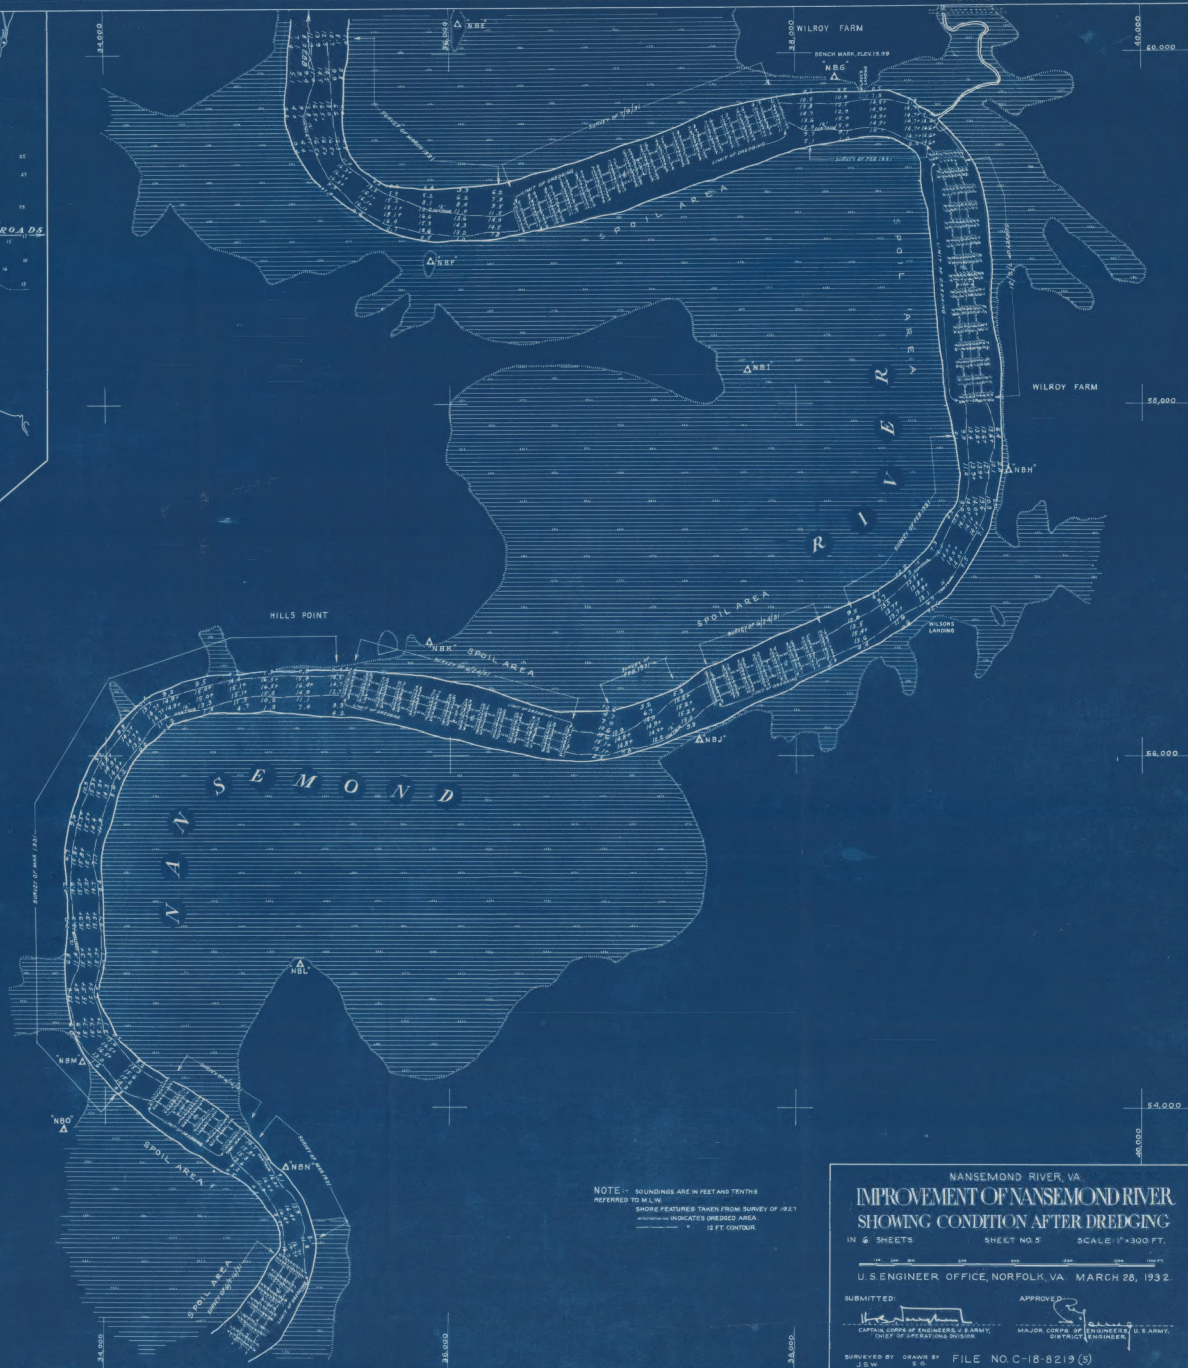

NOTE: SOUNDINGS ARE IN FEET AND TENTHS
REFERRED TO M.L.W.
SHORE FEATURES TAKEN FROM SURVEY OF 1921
INDICATES DREDGED AREA
1:12.5 SCALE

NANSEMOND RIVER, VA.
IMPROVEMENT OF NANSEMOND RIVER
SHOWING CONDITION AFTER DREDGING
IN 6 SHEETS SHEET NO. 5 SCALE 1"=300 FT.

U.S. ENGINEER OFFICE, NORFOLK, VA. MARCH 28, 1932

SUBMITTED: [Signature]
APPROVED: [Signature]
CAPTAIN CORPS OF ENGINEERS, U.S. ARMY
MAJOR CORPS OF ENGINEERS, U.S. ARMY
SURVEYED BY: J.E.W. DRAWN BY: J.E.W. FILE NO. C-18-8219 (5)



SUFFOLK, VA.

PIEDMONT - MT. ARMY GUN CO.

NOTE: - ELEVATIONS ARE IN FEET AND TENTHS
 MAY BE ROUNDED UP OR DOWN TO NEAREST WHOLE NUMBER OF FEET
 WHERE EXCESSIVE ELEVATIONS ARE SHOWN IN FEET
 FOR VERTICAL MAP SCALE SHEET NO. 2

IMPROVEMENT OF NANSEMOND RIVER, VA.
 SHOWING CONDITION AFTER DREDGING
 IN 6 SHEETS SHEET NO. 6 SCALE 1"=320 FT.

U. S. ENGINEER, OFFICE, NORFOLK, VA. MARCH 20, 1932

APPROVED
 J. H. HARRIS
 CHIEF OF DISTRICT ENGINEERS

FILE NO. C-18-8219 (6)